


ACAD: Rel 15.06s (LMS Tech) User: CAM
 [BRA02372]N\WR\JM-REPORT\BRASTUDY\BRAZOS-STUDIES\EASTLANDSCENARIO1.DWG LAYOUT: 11X17
 FEB 10, 2004 6:48:13 A.M. PLS: 2000 PLS: 0 TWST: 0
 REFERENCE FILE: C:\JOBSCASE\JOBS 2003\BRA-STUDIES-SCOTT\A\BRA-EASTLAND-COUNTY

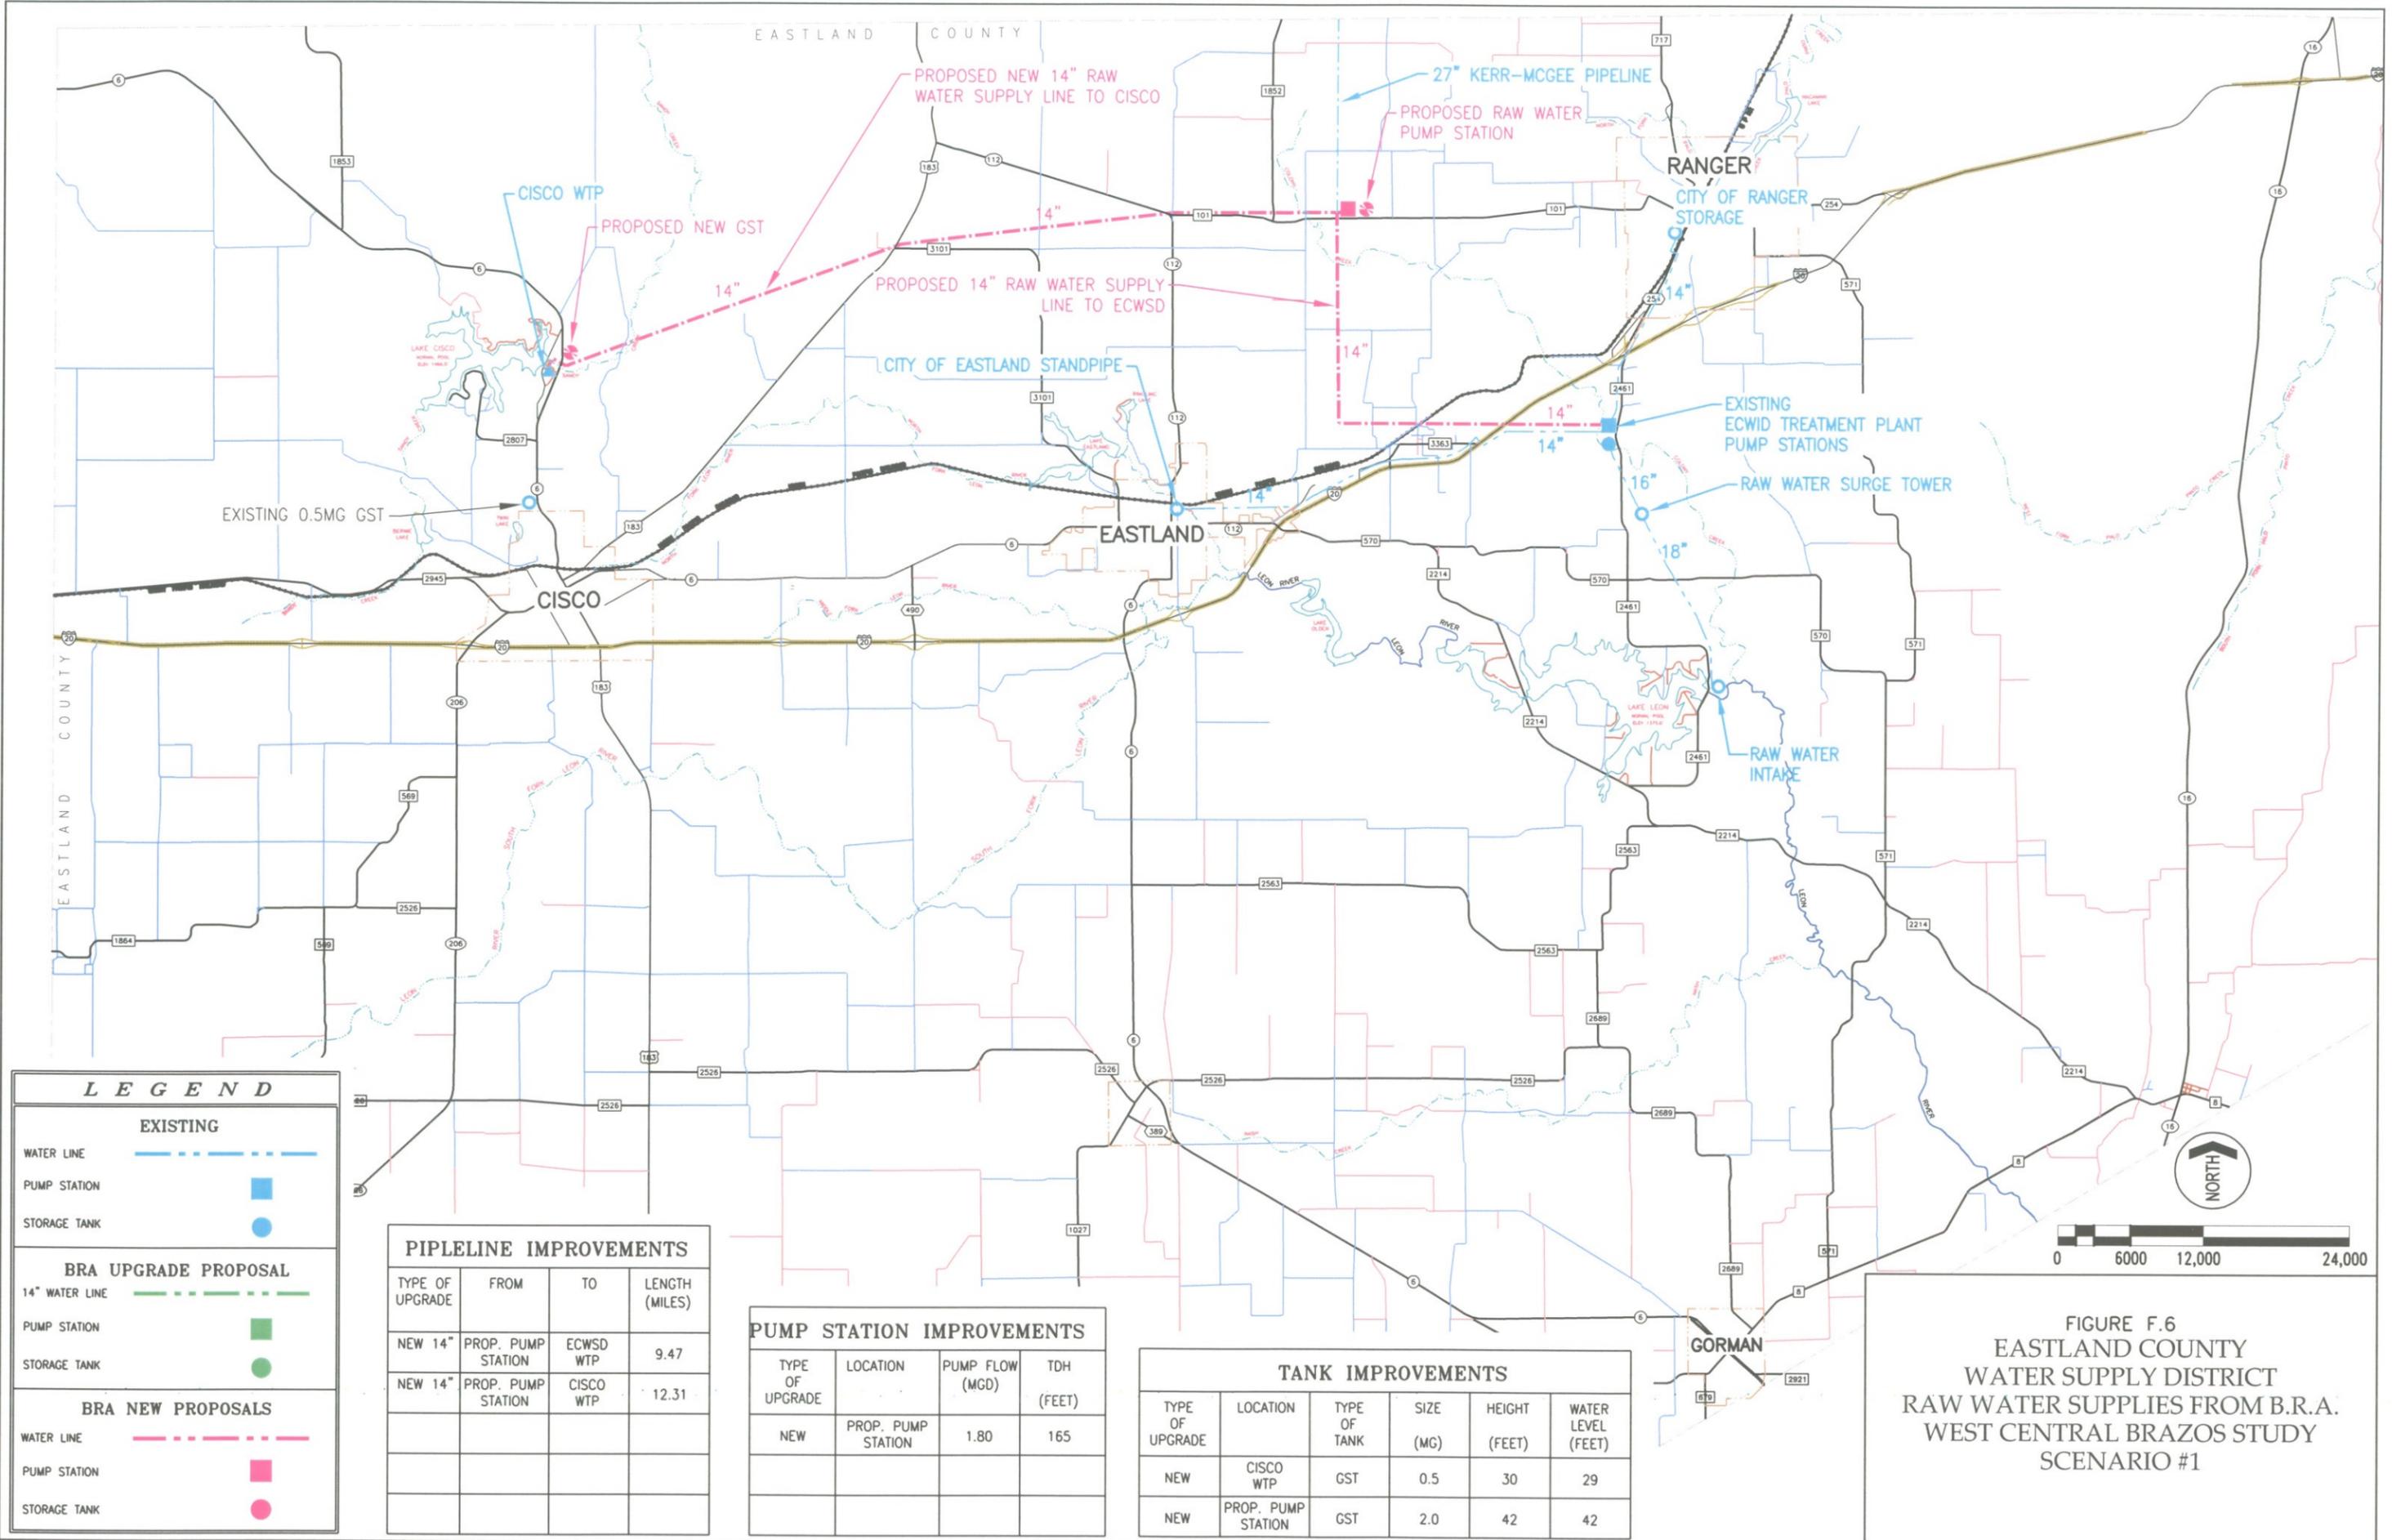

LEGEND

EXISTING

WATER LINE: Blue dashed line

PUMP STATION: Blue square

STORAGE TANK: Blue circle

BRA UPGRADE PROPOSAL

14" WATER LINE: Green dashed line

PUMP STATION: Green square

STORAGE TANK: Green circle

BRA NEW PROPOSALS

WATER LINE: Pink dashed line

PUMP STATION: Pink square

STORAGE TANK: Pink circle

PIPELINE IMPROVEMENTS

TYPE OF UPGRADE	FROM	TO	LENGTH (MILES)
NEW 14"	PROP. PUMP STATION	ECWSD WTP	9.47
NEW 14"	PROP. PUMP STATION	CISCO WTP	12.31

PUMP STATION IMPROVEMENTS

TYPE OF UPGRADE	LOCATION	PUMP FLOW (MGD)	TDH (FEET)
NEW	PROP. PUMP STATION	1.80	165

TANK IMPROVEMENTS

TYPE OF UPGRADE	LOCATION	TYPE OF TANK	SIZE (MG)	HEIGHT (FEET)	WATER LEVEL (FEET)
NEW	CISCO WTP	GST	0.5	30	29
NEW	PROP. PUMP STATION	GST	2.0	42	42

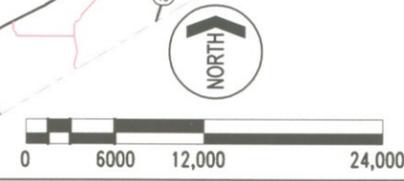


FIGURE F.6
EASTLAND COUNTY
WATER SUPPLY DISTRICT
RAW WATER SUPPLIES FROM B.R.A.
WEST CENTRAL BRAZOS STUDY
SCENARIO #1